


Detail A - Asphalt Shingle Application

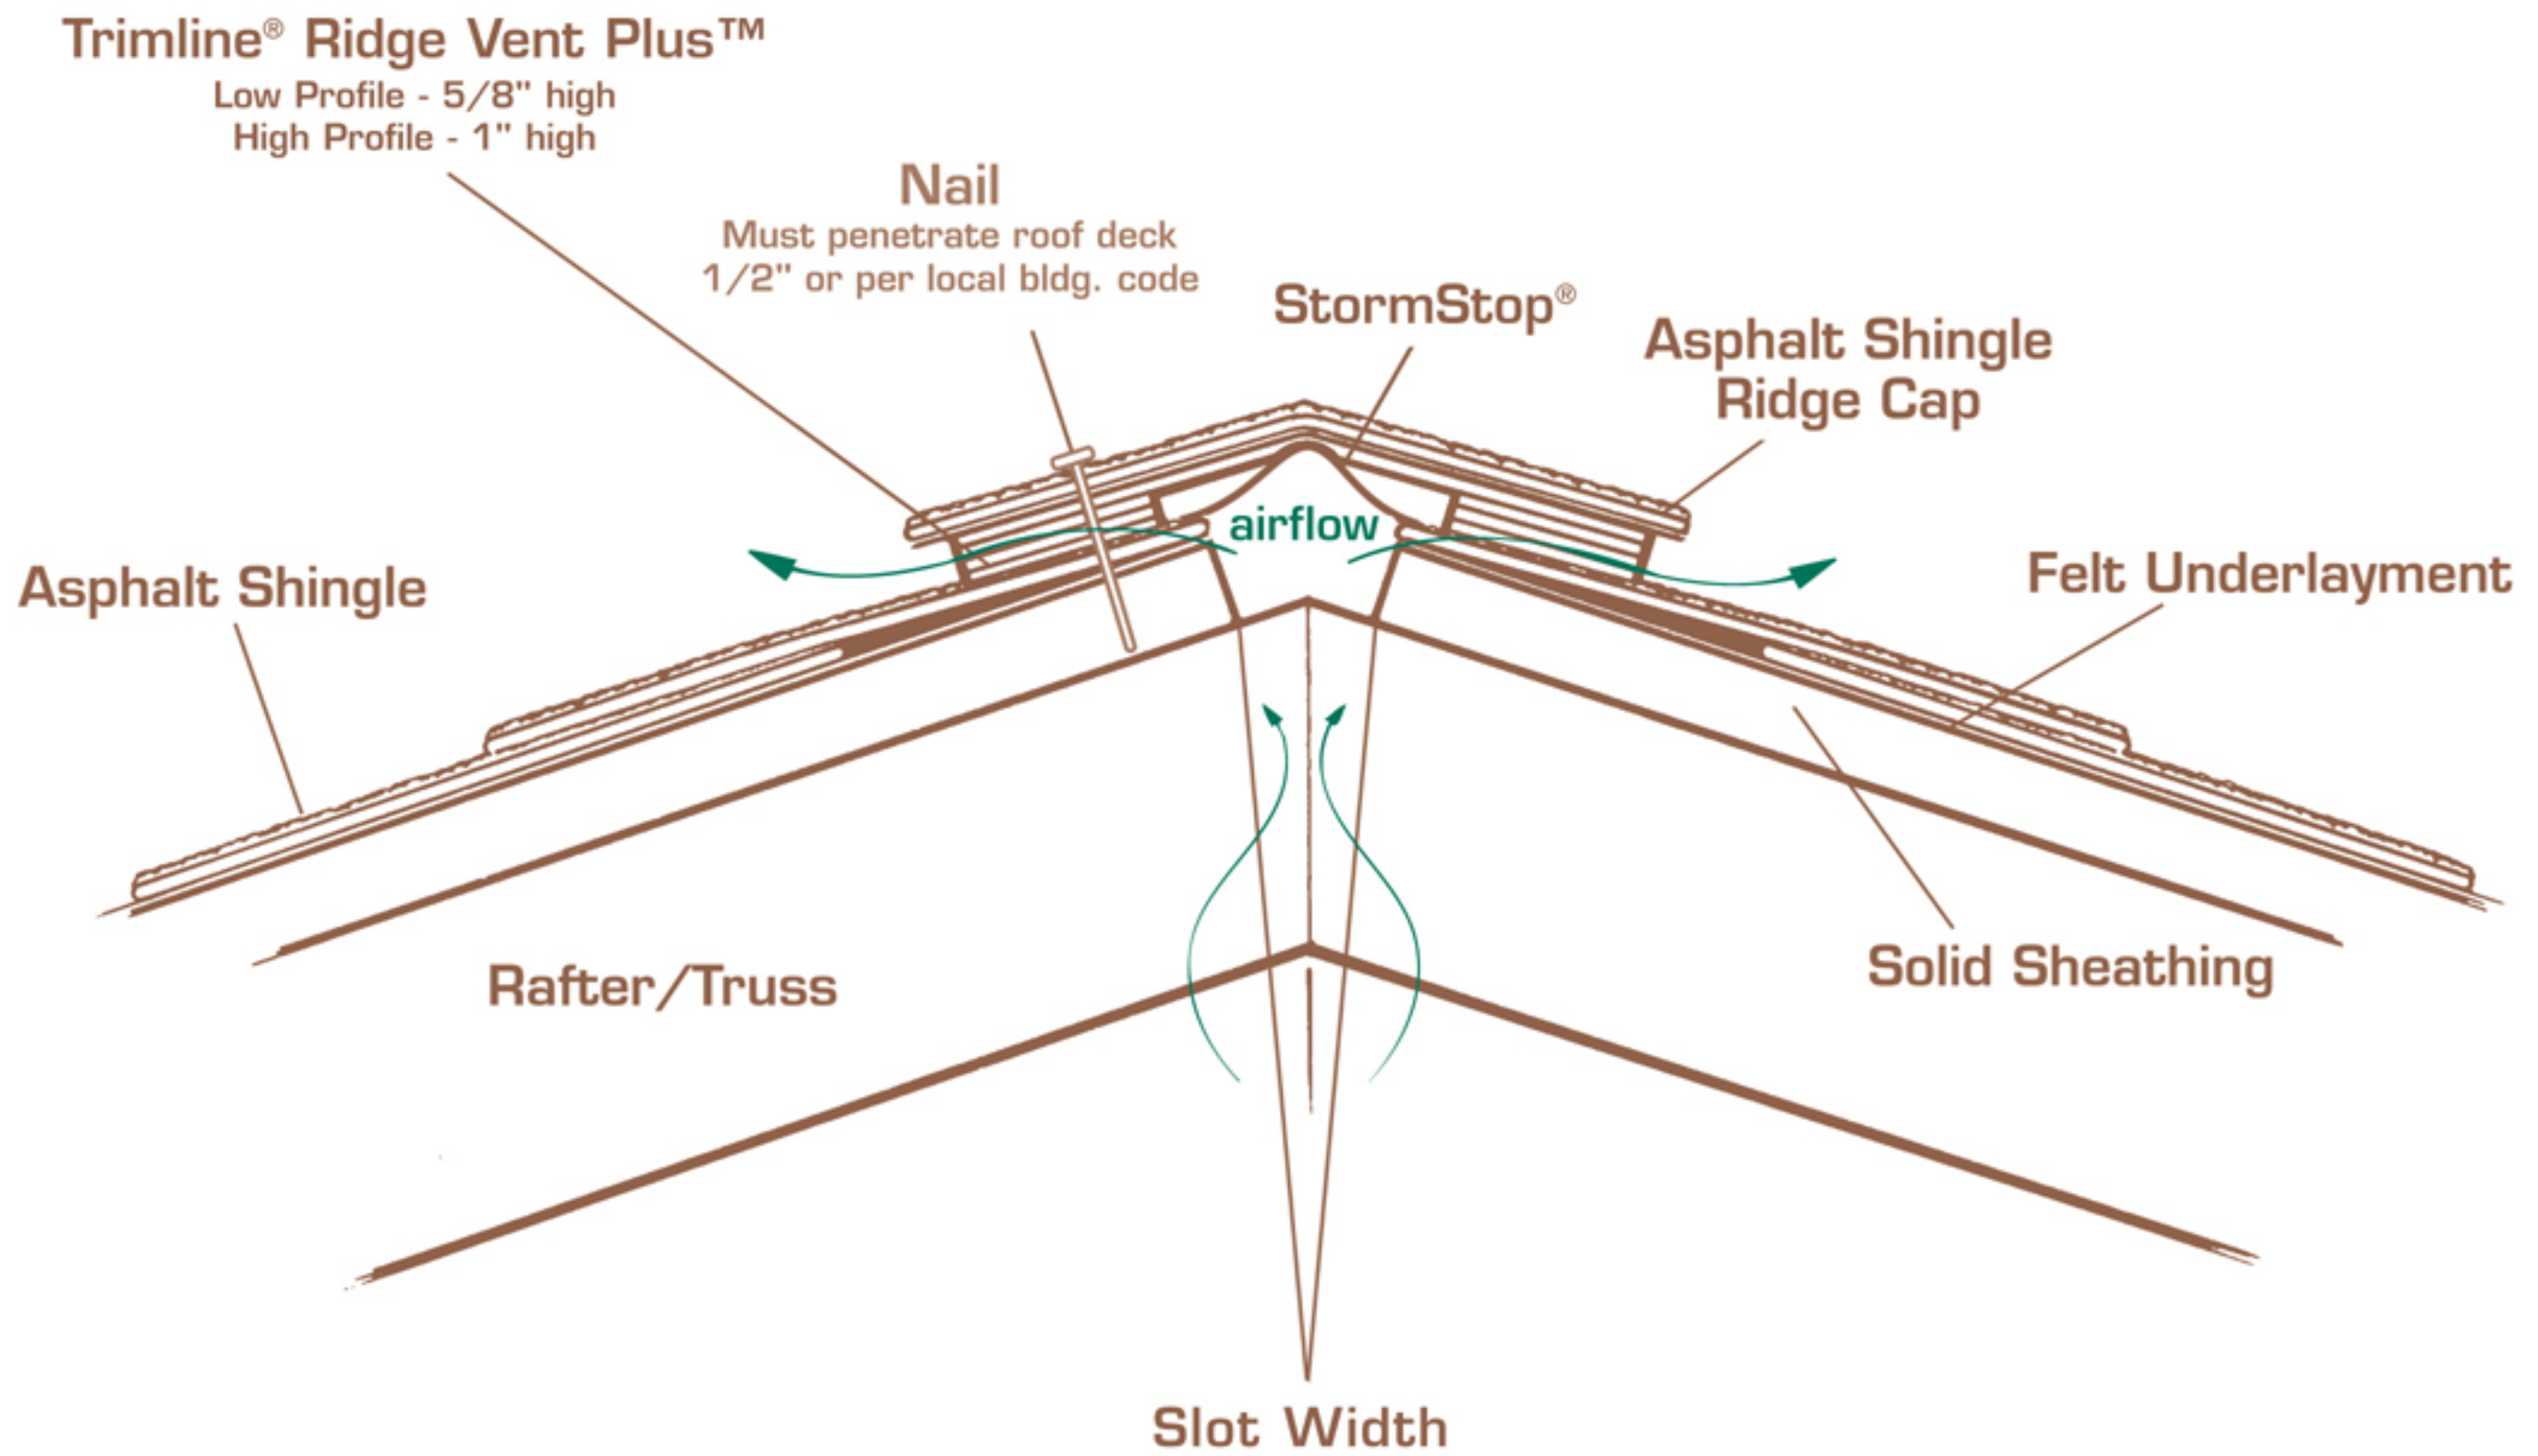

- Low Profile (13" NFA)**
 - 2" min. opening (Truss Install)
 - 3-1/2" min. opening (Center Beam)
 - and
- High Profile (19" NFA)**
 - 2-1/2" min. opening (Truss Install)
 - 4" min. opening (Center Beam)

Notes: Install with continuous soffit ventilation at each eave.
Low profile – min. 6.5" NFA per lineal foot at each eave.
High profile – min. 9.5" NFA per lineal foot at each eave.